



J:\Land_projects\05\05-060 Brady Lake Bridge\Qgn\General\05060MD01.dgn 5/20/2009 1:35:42 PM mmoyer Canton_HP5550C.plt ODOT_MS_PENTABLE_Hof_M-E.tbl M-E Companies, Inc.

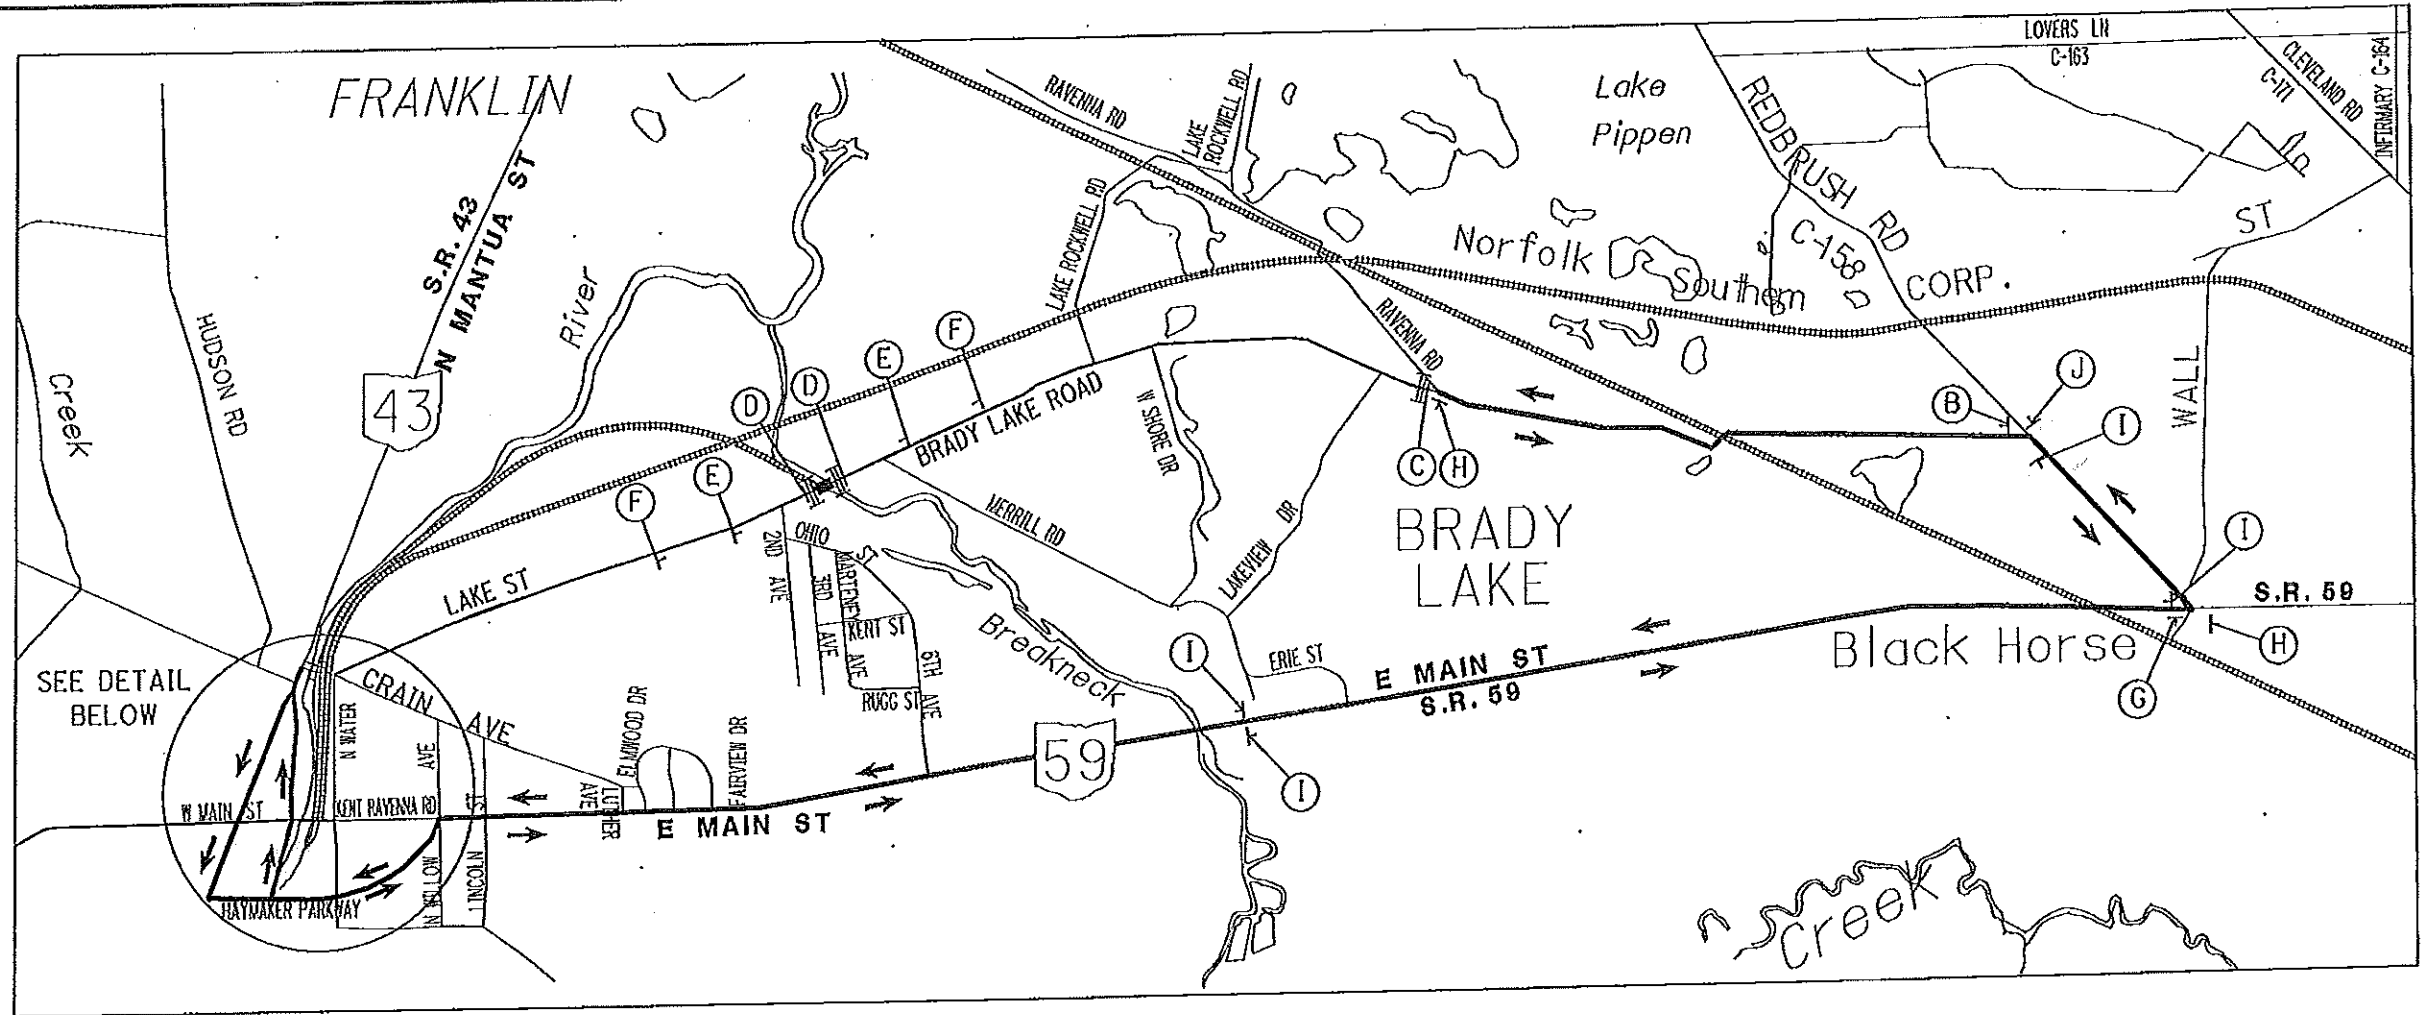

DETOUR DETAIL

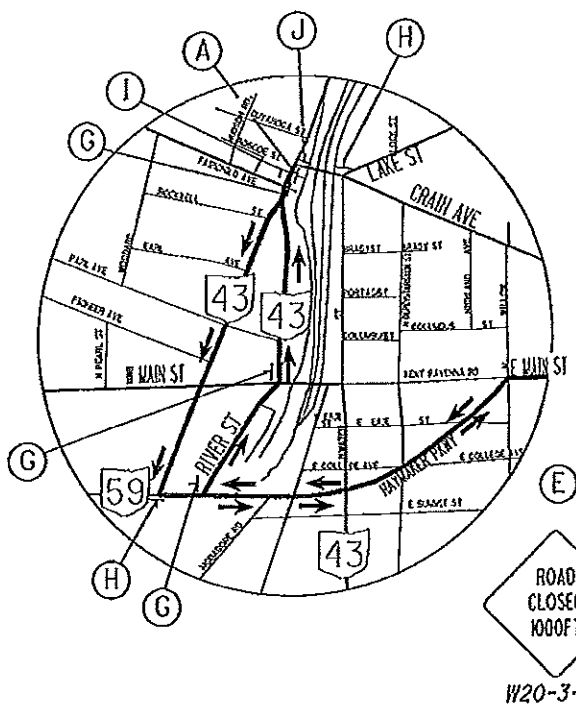

SIGNS

<p>(A)</p> <p>TYPE A WARNING LIGHTS</p> <p>BRADY LAKE RD D3-1-8</p> <p>BRIDGE CLOSED 1.3 MILES AHEAD LOCAL TRAFFIC ONLY R11-3A-60</p> <p>DETOUR</p> <p>M4-10R-48</p>	<p>(B)</p> <p>TYPE A WARNING LIGHTS</p> <p>BRIDGE CLOSED 3.0 MILES AHEAD LOCAL TRAFFIC ONLY R11-3A-60</p> <p>DETOUR</p> <p>M4-10L-48</p>	<p>(C)</p> <p>TYPE A WARNING LIGHTS</p> <p>BRIDGE CLOSED 1.5 MILES AHEAD LOCAL TRAFFIC ONLY R11-3A-60</p> <p>DETOUR</p> <p>M4-10L-48</p>	<p>(D)</p> <p>TYPE A WARNING LIGHTS WITH TYPE III BARRICADES</p> <p>ROAD CLOSED</p> <p>R11-2-48</p>
<p>(E)</p> <p>ROAD CLOSED 1000 FT</p> <p>W20-3-36</p>	<p>(F)</p> <p>ROAD CLOSED 2000 FT</p> <p>W20-3-36</p>	<p>(G)</p> <p>BRADY LAKE RD D3-1-8</p> <p>DETOUR</p> <p>M4-9R-30</p>	<p>(H)</p> <p>BRADY LAKE RD D3-1-8</p> <p>DETOUR</p> <p>M4-9L-30</p>
		<p>(I)</p> <p>BRADY LAKE RD D3-1-8</p> <p>DETOUR</p> <p>M4-9C-30</p>	<p>(J)</p> <p>END DETOUR</p> <p>M4-8A-24</p>

NOTES

ITEM 614-MAINTAINING TRAFFIC

A MINIMUM OF ONE LANE OF TRAFFIC IN EACH DIRECTION SHALL BE MAINTAINED AT ALL TIMES, EXCEPT FOR A PERIOD NOT TO EXCEED 160 CONSECUTIVE CALENDAR DAYS, WHEN THROUGH TRAFFIC MAY BE DETOURED AS SHOWN ON THIS SHEET. DISINCENTIVES SHALL BE ASSESSED IN ACCORDANCE WITH CMS 108.07 FOR EACH CALENDAR DAY THE ROADWAY REMAINS CLOSED TO TRAFFIC BEYOND THE SPECIFIED LIMIT.

THE CONTRACTOR SHALL PROVIDE, ERECT AND MAINTAIN SIGNS AND SIGN SUPPORTS, AS DETAILED IN THE OHIO MANUAL OF UNIFORM TRAFFIC CONTROL DEVICES, AND TYPE III BARRICADES OF THE TYPE AND LOCATION AS FOLLOWS:

BRADY LAKE ROAD STA. 103+00
BRADY LAKE ROAD STA. 110+35

ALL WORK AND TRAFFIC CONTROL DEVICES SHALL BE IN ACCORDANCE WITH CMS 614 AND OTHER APPLICABLE PORTIONS OF THE SPECIFICATIONS, AS WELL AS THE OHIO MANUAL OF UNIFORM TRAFFIC CONTROL DEVICES. PAYMENT FOR ALL LABOR, EQUIPMENT AND MATERIALS SHALL BE INCLUDED IN THE LUMP SUM CONTRACT PRICE FOR ITEM 614, MAINTAINING TRAFFIC, UNLESS SEPARATELY ITEMIZED IN THE PLAN.

HORIZONTAL SCALE IN FEET
 0 500 1000 2000
 CALCULATED MAM
 CHECKED DLW
 DETOUR PLAN
 FRA 115 CH162A
 BRADY LAKE ROAD
 5
 54

Portage County

- (K)** ← Need 3 sets
 - (L)** ← Need 3 sets
 - (M)** ← Need 6 sets
- D3-1-8 →
- BRADY LAKE rd
 - TRUCK
 - DETOUR →
 - M4-9R-30
- ←
- BRADY LAKE rd
 - TRUCK
 - DETOUR ←
 - M4-9L-30
- ↑
- BRADY LAKE rd
 - TRUCK
 - DETOUR ↑
 - M4-9C-30

TRUCK DETOUR

Plan Detour

Truck Detour

Craig Boyce 12/22/09

