

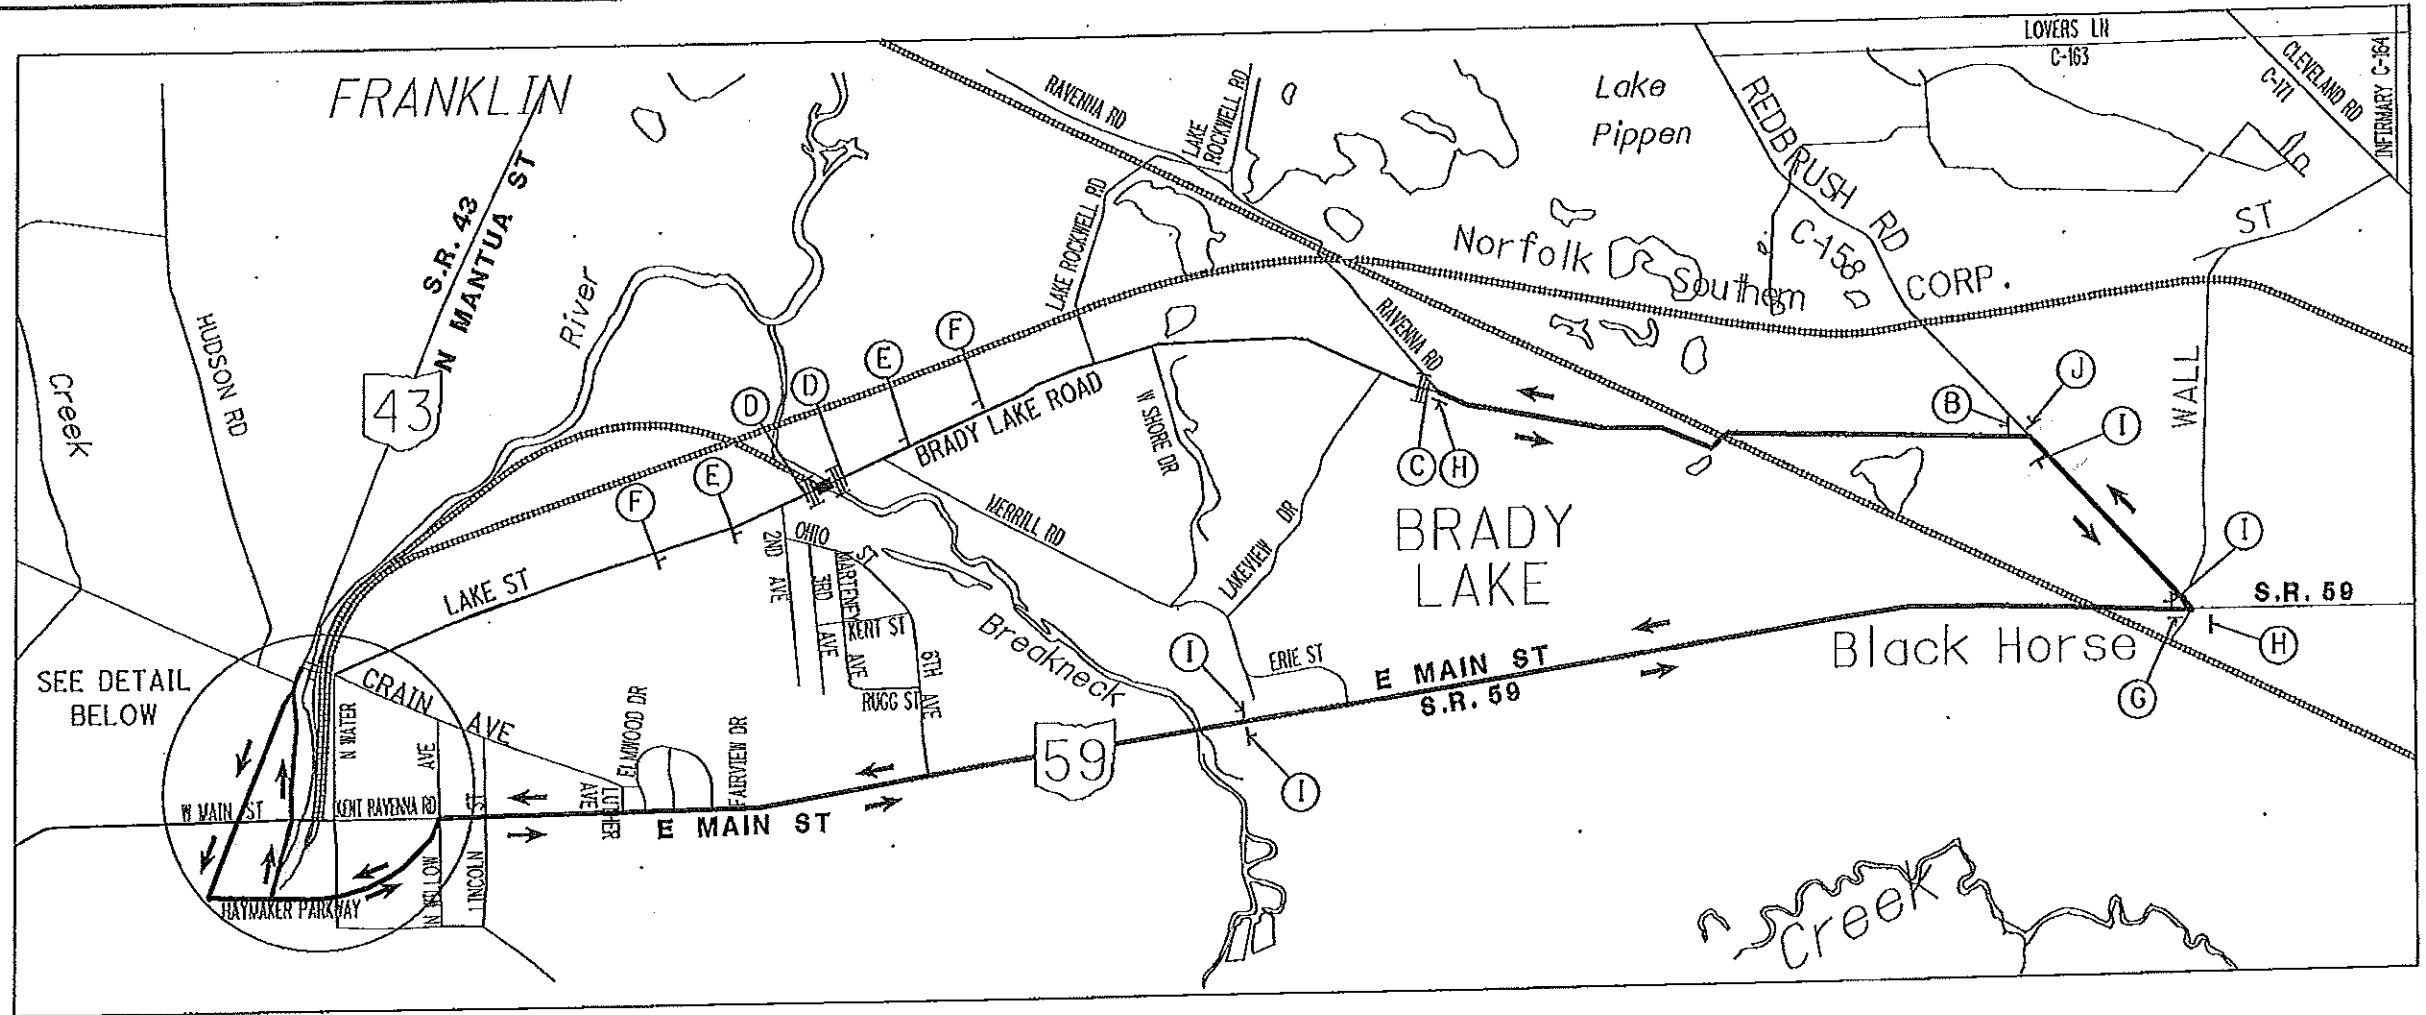


J:\Land\_projects\05\05-060 Brady Lake Bridge\Qgn\General\05060MD01.dgn 5/20/2009 1:35:42 PM mmoyer Canton\_HP5550C.plt ODOT\_MS\_PENTABLE\_Hof\_M-E.tbl M-E Companies, Inc.

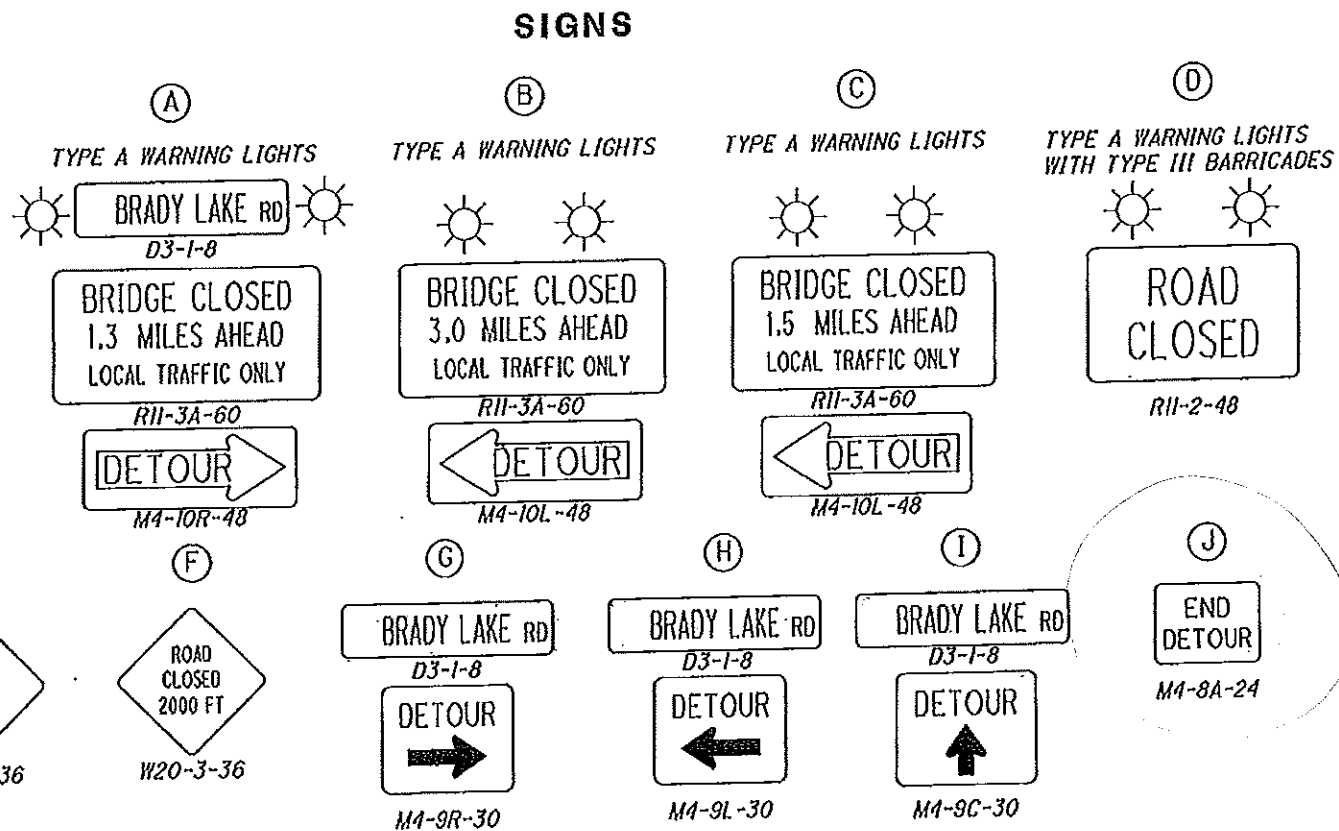

**DETOUR DETAIL**

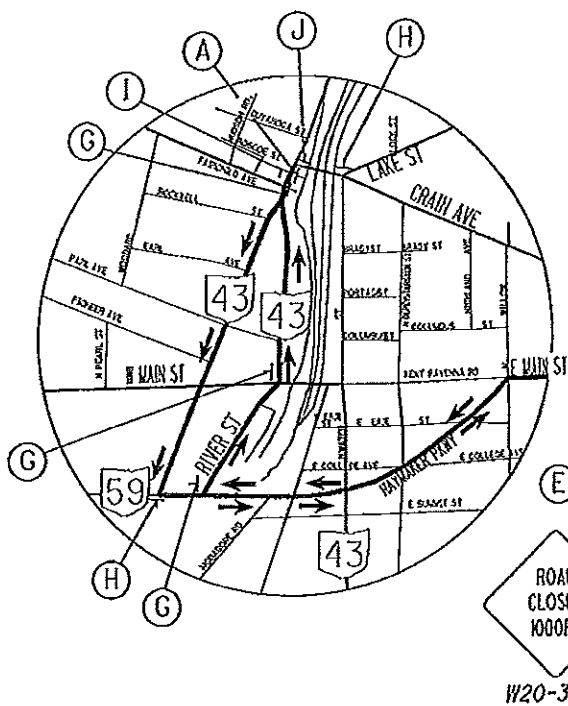


**NOTES**

**ITEM 614-MAINTAINING TRAFFIC**  
 A MINIMUM OF ONE LANE OF TRAFFIC IN EACH DIRECTION SHALL BE MAINTAINED AT ALL TIMES, EXCEPT FOR A PERIOD NOT TO EXCEED 160 CONSECUTIVE CALENDAR DAYS, WHEN THROUGH TRAFFIC MAY BE DETOURED AS SHOWN ON THIS SHEET. DISINCENTIVES SHALL BE ASSESSED IN ACCORDANCE WITH CMS 108.07 FOR EACH CALENDAR DAY THE ROADWAY REMAINS CLOSED TO TRAFFIC BEYOND THE SPECIFIED LIMIT.

THE CONTRACTOR SHALL PROVIDE, ERECT AND MAINTAIN SIGNS AND SIGN SUPPORTS, AS DETAILED IN THE OHIO MANUAL OF UNIFORM TRAFFIC CONTROL DEVICES, AND TYPE III BARRICADES OF THE TYPE AND LOCATION AS FOLLOWS:

BRADY LAKE ROAD STA. 103+00  
 BRADY LAKE ROAD STA. 110+35

ALL WORK AND TRAFFIC CONTROL DEVICES SHALL BE IN ACCORDANCE WITH CMS 614 AND OTHER APPLICABLE PORTIONS OF THE SPECIFICATIONS, AS WELL AS THE OHIO MANUAL OF UNIFORM TRAFFIC CONTROL DEVICES. PAYMENT FOR ALL LABOR, EQUIPMENT AND MATERIALS SHALL BE INCLUDED IN THE LUMP SUM CONTRACT PRICE FOR ITEM 614, MAINTAINING TRAFFIC, UNLESS SEPARATELY ITEMIZED IN THE PLAN.

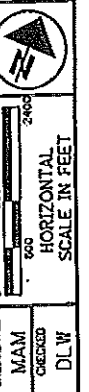

DETOUR PLAN

FRA 115 CH162A  
 BRADY LAKE ROAD

# Portage County

- D3-1-8
- (K) ← Need 3 sets
- BRADY LAKE rd
- TRUCK
- DETOUR →
- M4-9R-30
- (L) ← Need 3 sets
- BRADY LAKE rd
- TRUCK
- DETOUR ←
- M4-9L-30
- (M) ← Need 6 sets
- BRADY LAKE rd
- TRUCK
- DETOUR ↑
- M4-9C-30

TRUCK DETOUR

Plan Detour

Truck Detour

Craig Boyce 12/22/09

